


TO PROMOTE LATERAL ROOT GROWTH THE PLANTING HOLE SHALL BE NO LESS THAN TWO TIMES THE DIAMETER OF THE ROOT BALL AND ONLY ACCEPTABLE IF DUE TO SPACE RESTRICTIONS, OTHERWISE ALLOW FOR NO LESS THAN THREE TIMES THE DIAMETER OF THE ROOT BALL. SLOPE ALL SIDES AT 45 DEGREES

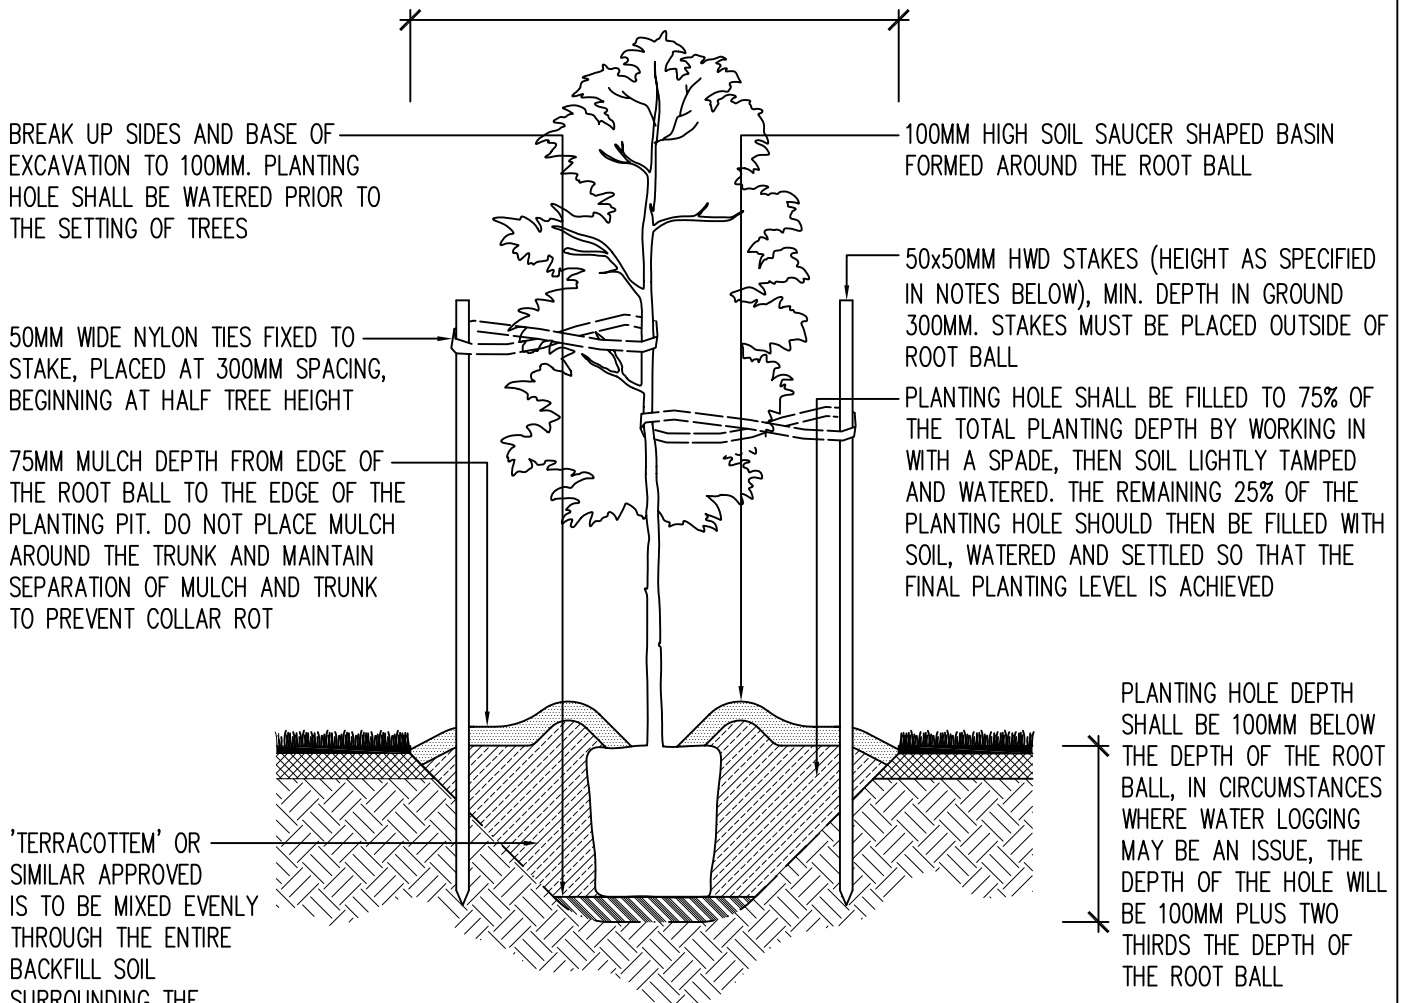

TYPICAL CROSS SECTION FOR
ADVANCED TREE PLANTING

NOTES

1. ENSURE ALL LABELS, WIRES, TWINE AND OTHER BINDING MATERIALS ARE REMOVED FROM PLANTING MATERIAL, INCLUDING ROOT BALLS PRIOR TO BACKFILLING.
2. WATER IMMEDIATELY FOLLOWING PLANTING, SAUCER TO BE FILLED TWICE.
3. SITE TO BE LEFT CLEAN AND TIDY ON COMPLETION OF PLANTING, REMOVE WEEDS AND BUILDING SPOIL FROM TREE PLANTING ZONE.
4. FOR TREES BETWEEN 1.5–2.5M HIGH SUPPLY STAKES AT 1800MM HEIGHT, TREES BETWEEN 2.5–3.5M HIGH SUPPLY STAKES AT 2100MM HEIGHT, TREES ABOVE 3.5M SUPPLY STAKES AT 2400MM HEIGHT.
5. ANY VARIATIONS TO THIS DETAIL TO BE SUBMITTED FOR APPROVAL PRIOR TO ANY PLANTING.

CITY OF CASEY

SOFT LANDSCAPING
ADVANCED TREE PLANTING DETAIL

MANAGER OF ENGINEERING &
ENVIRONMENTAL SERVICES

LAST UPDATE 09.11.2012

S-1004

AMENDMENTS: