



BUILDING ENVELOPE DETAILS

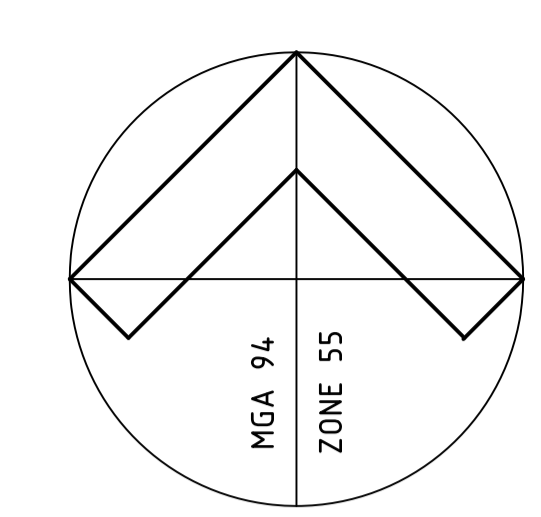

SCALE 1 : 1000 @ A1

**TOWN PLANNING PLAN
PROPOSED SUBDIVISION PS 726596P
STAGES 1 TO 3
BRINDALEE ESTATE
80S LINSELL BOULEVARD
CRANBOURNE EAST 3977
LOT C ON PS 704181U
LAND IN CERTIFICATE OF TITLE
VOL.11435 FOL.440**

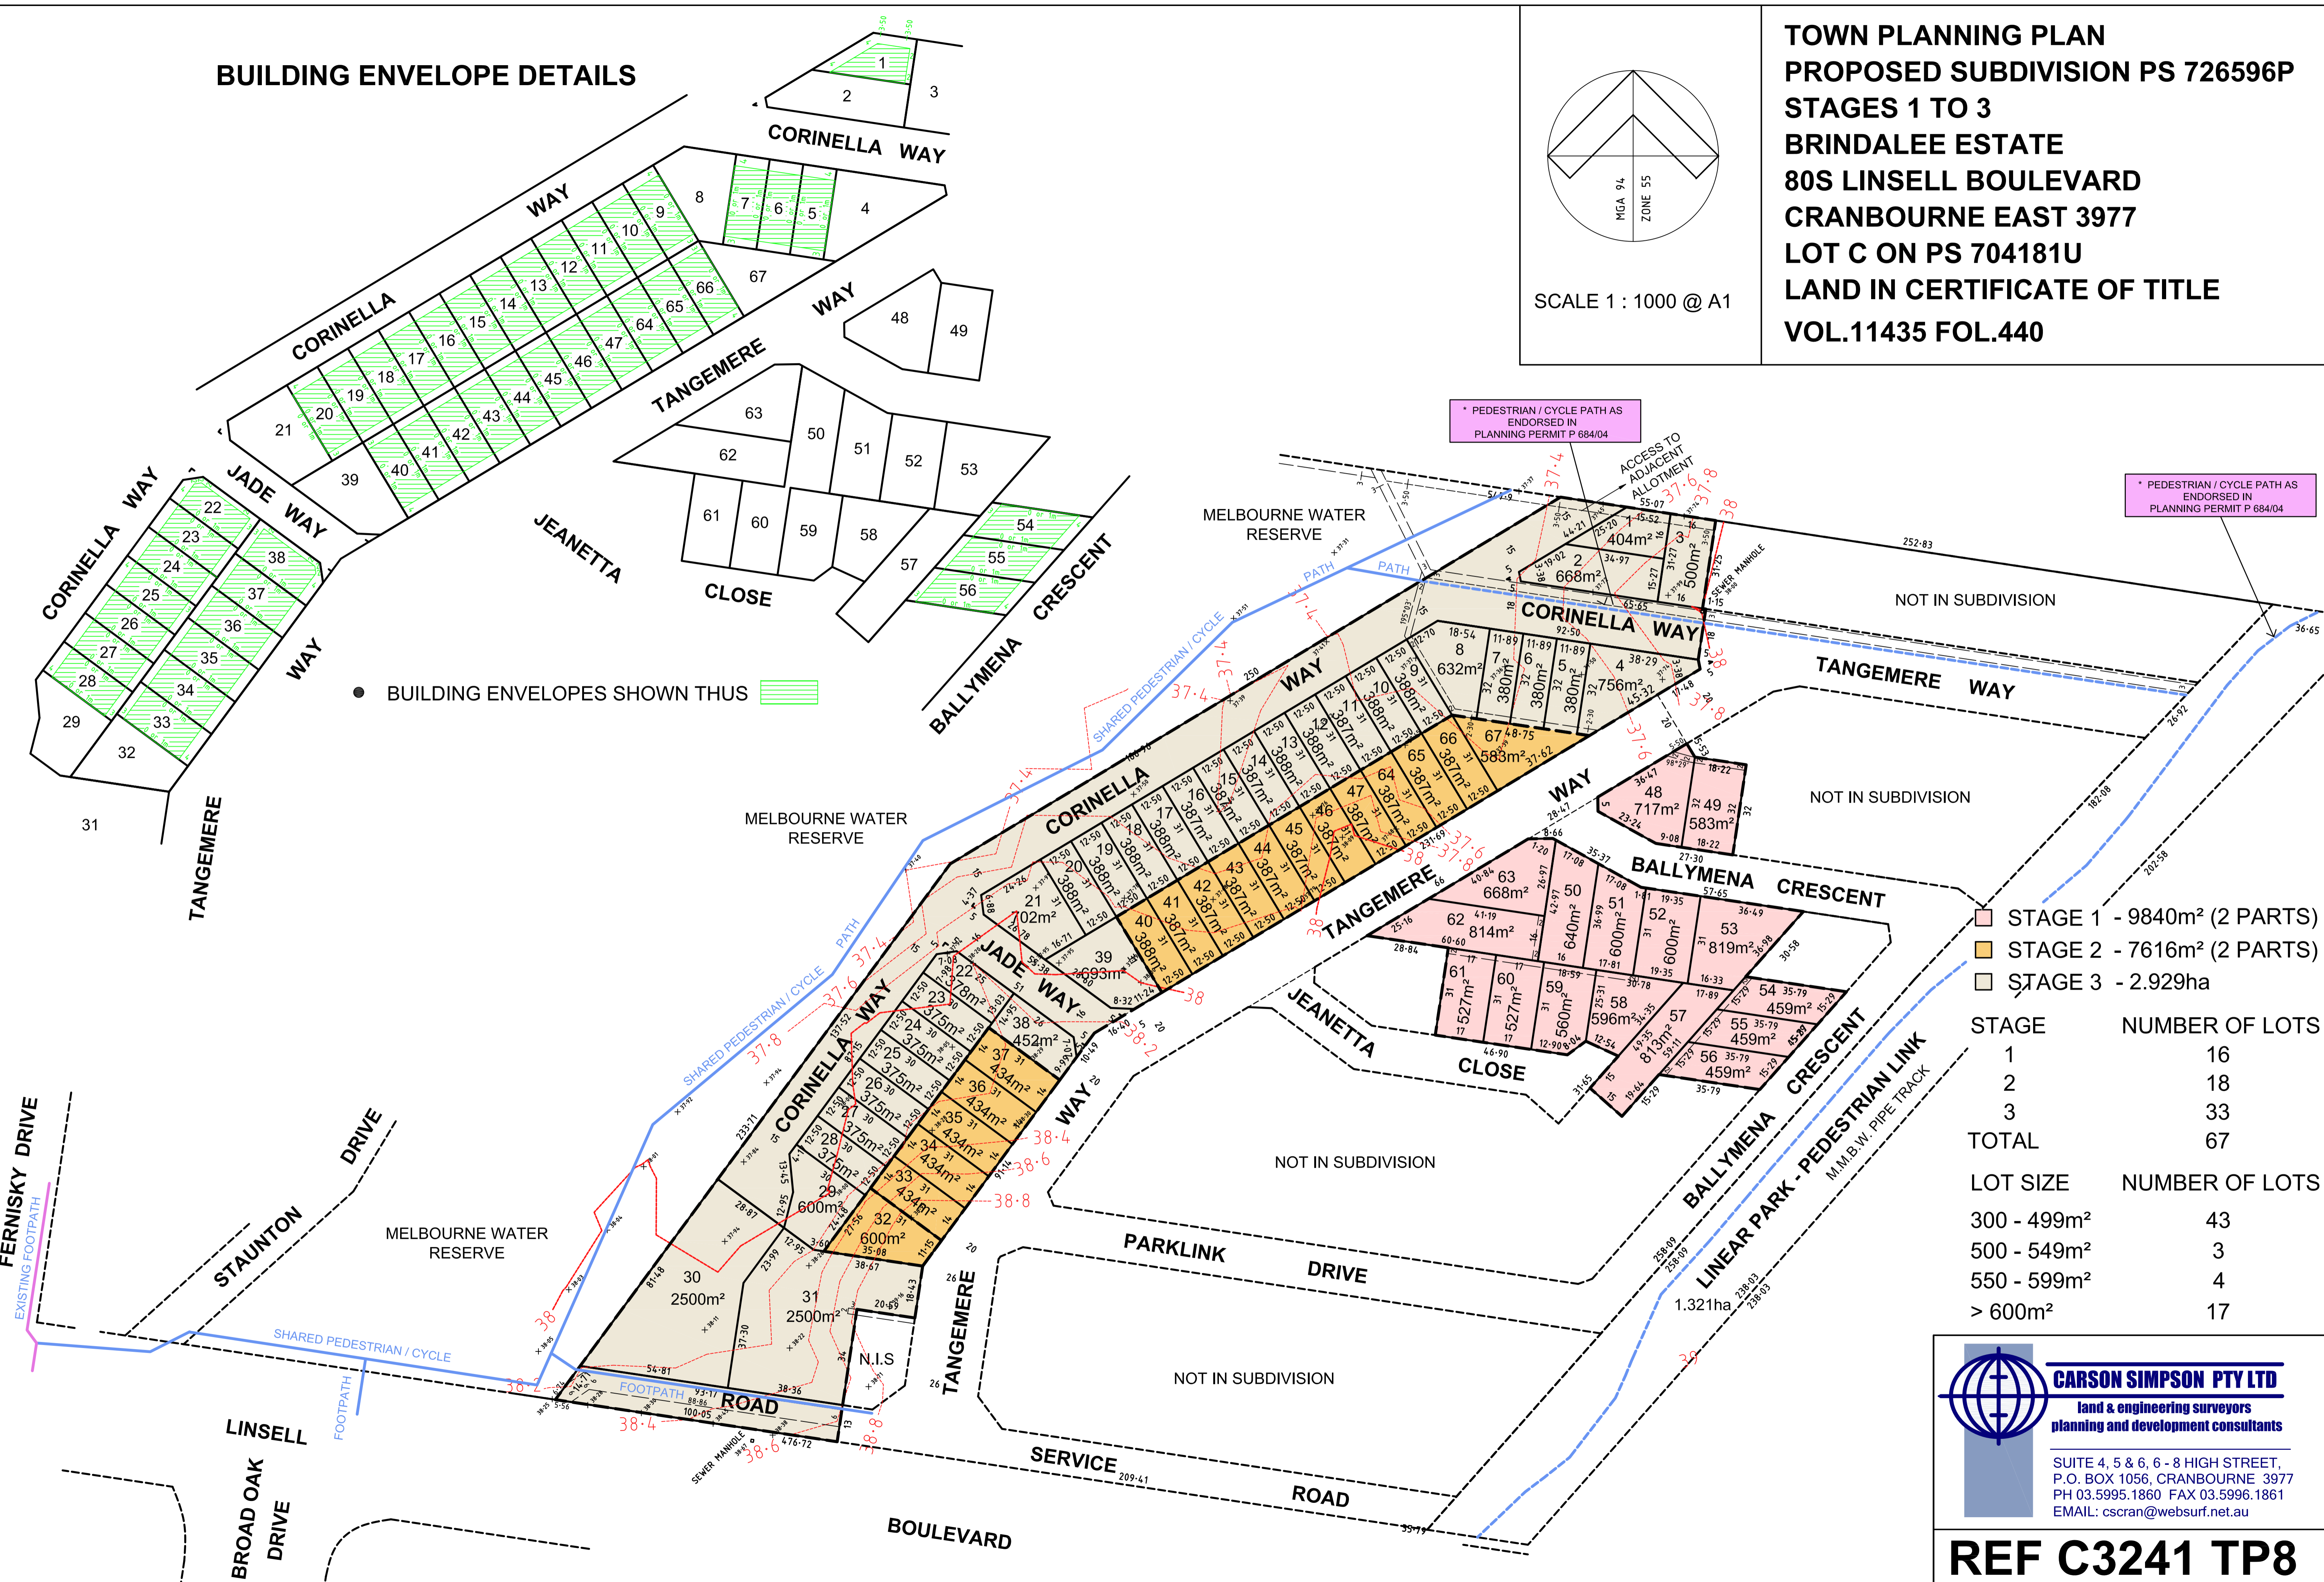

● BUILDING ENVELOPES SHOWN THUS

* PEDESTRIAN / CYCLE PATH AS ENDORSED IN PLANNING PERMIT P 684/04

* PEDESTRIAN / CYCLE PATH AS ENDORSED IN PLANNING PERMIT P 684/04

- STAGE 1 - 9840m² (2 PARTS)
- STAGE 2 - 7616m² (2 PARTS)
- STAGE 3 - 2.929ha

STAGE	NUMBER OF LOTS
1	16
2	18
3	33
TOTAL	67

LOT SIZE	NUMBER OF LOTS
300 - 499m ²	43
500 - 549m ²	3
550 - 599m ²	4
> 600m ²	17



CARSON SIMPSON PTY LTD
land & engineering surveyors
planning and development consultants
SUITE 4, 5 & 6, 6 - 8 HIGH STREET,
P.O. BOX 1056, CRANBOURNE 3977
PH 03.5995.1860 FAX 03.5996.1861
EMAIL: ccran@websurf.net.au

REF C3241 TP8